


FLOOR PLAN: 7H-41386.  
 MAX. OUTLINE = PROJECT. 7403

**CANADIAN NATIONAL RAILWAYS**  
 EQUIPMENT DEPARTMENT  
 OFFICE OF CHIEF OF MP & C.E.

78'-9 1/2" BUSINESS CAR	
CLASS-PV-79-J	
No OF CARS	CAR NOS.
1	53 E.M.A.C.

CONVERTED FROM B.B.L. CAR NOS. 1096

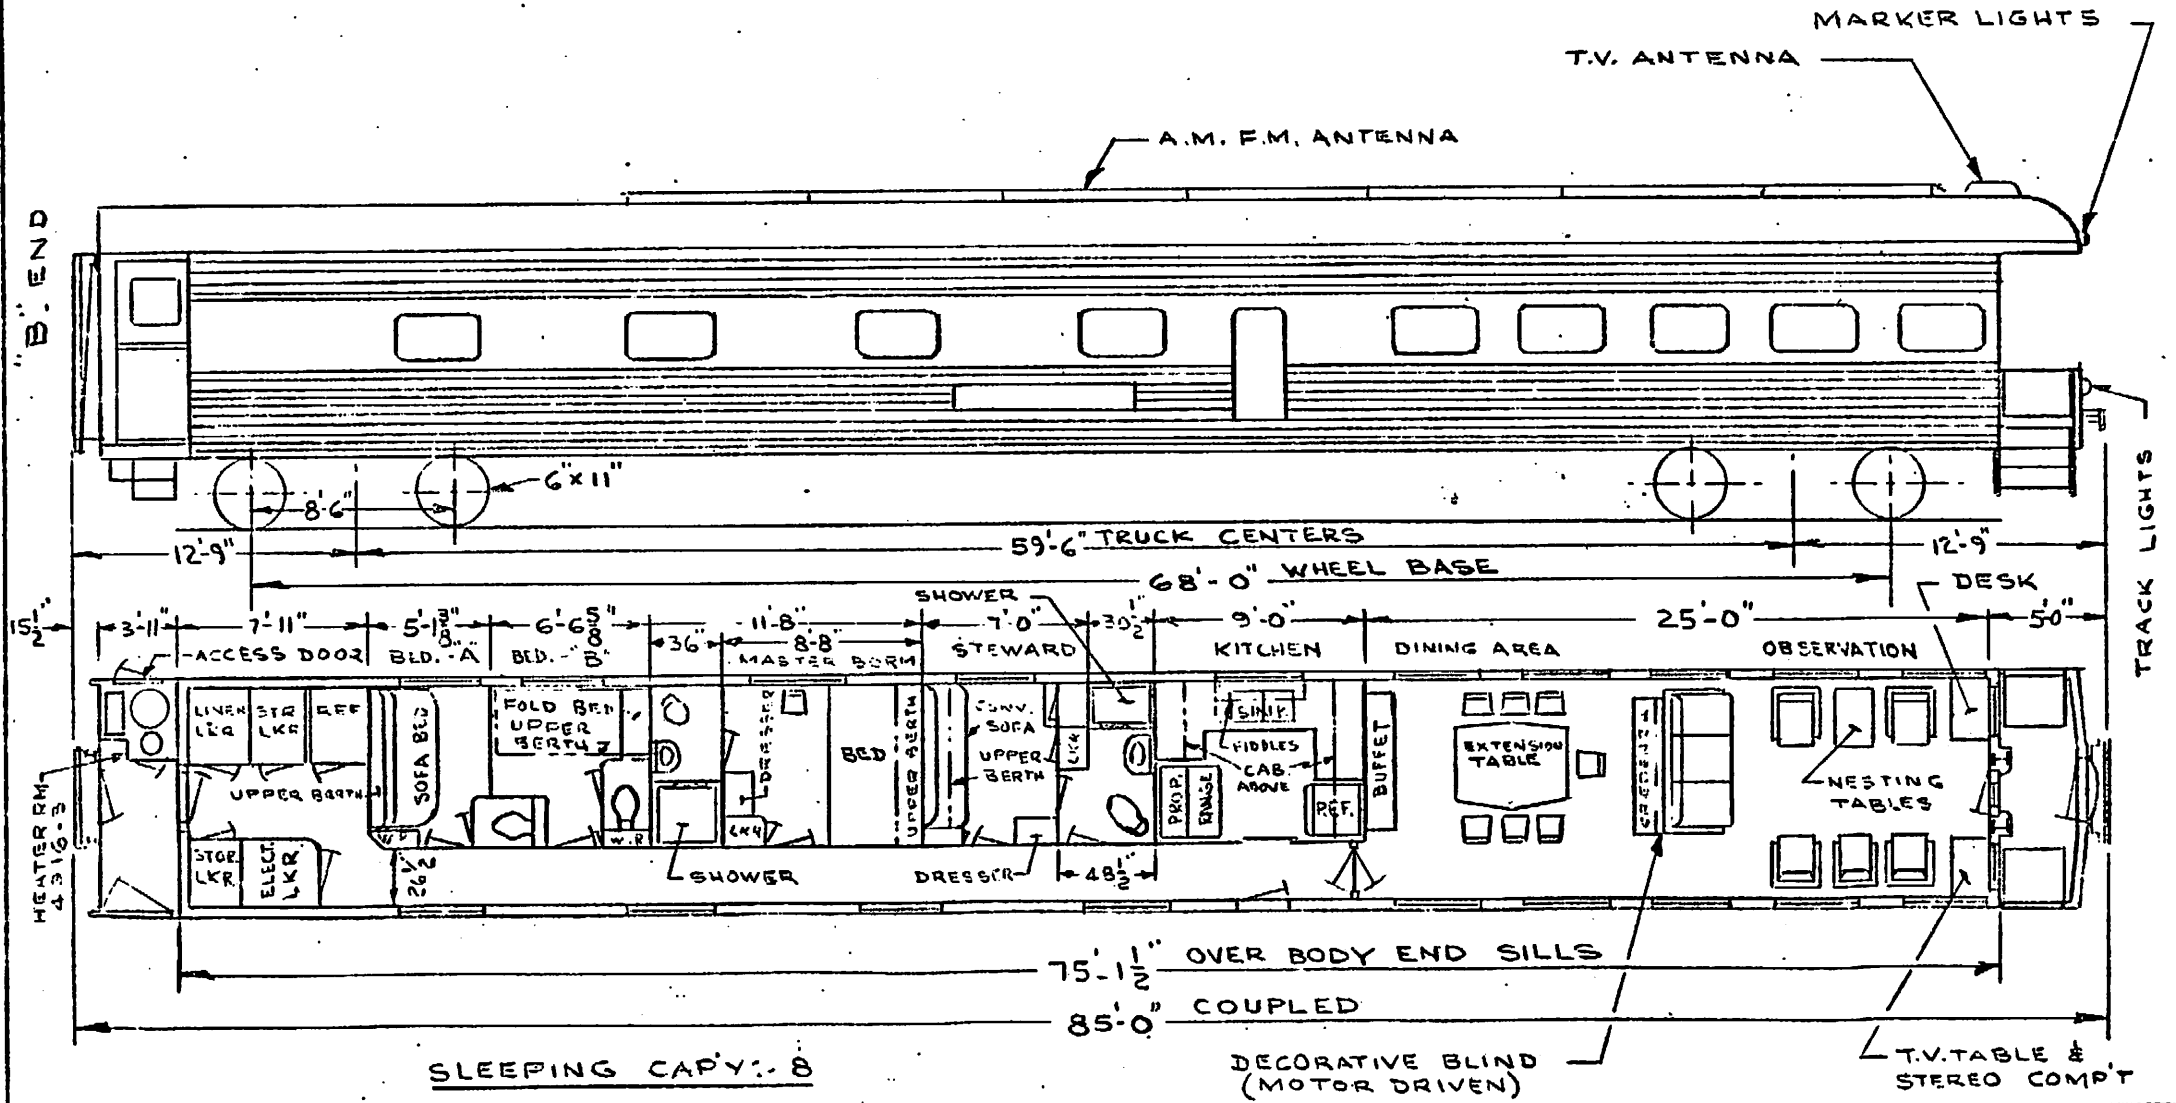

DEC. 75  
 JAN. 74

ISSUE: X. 9.